




GRAND HARBOR

LAGUNA VILLAGE


MODEL A

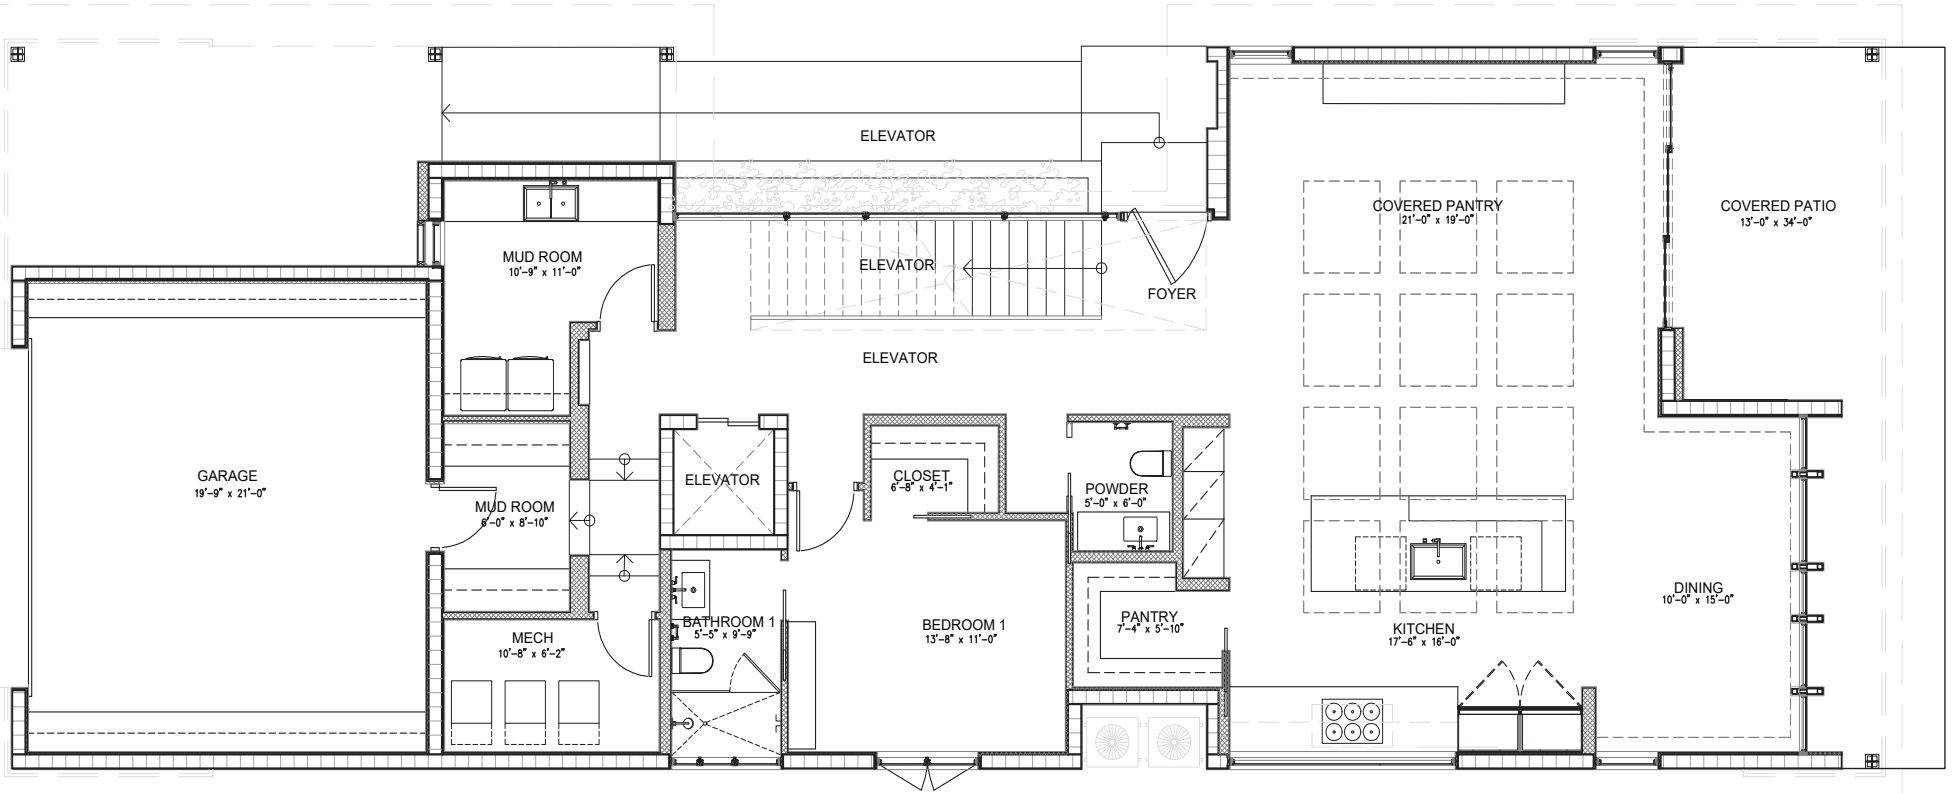

1 MODEL A - FIRST FLOOR PLAN
SCALE: 1/8" = 1'-0"



Plans Subject to Change

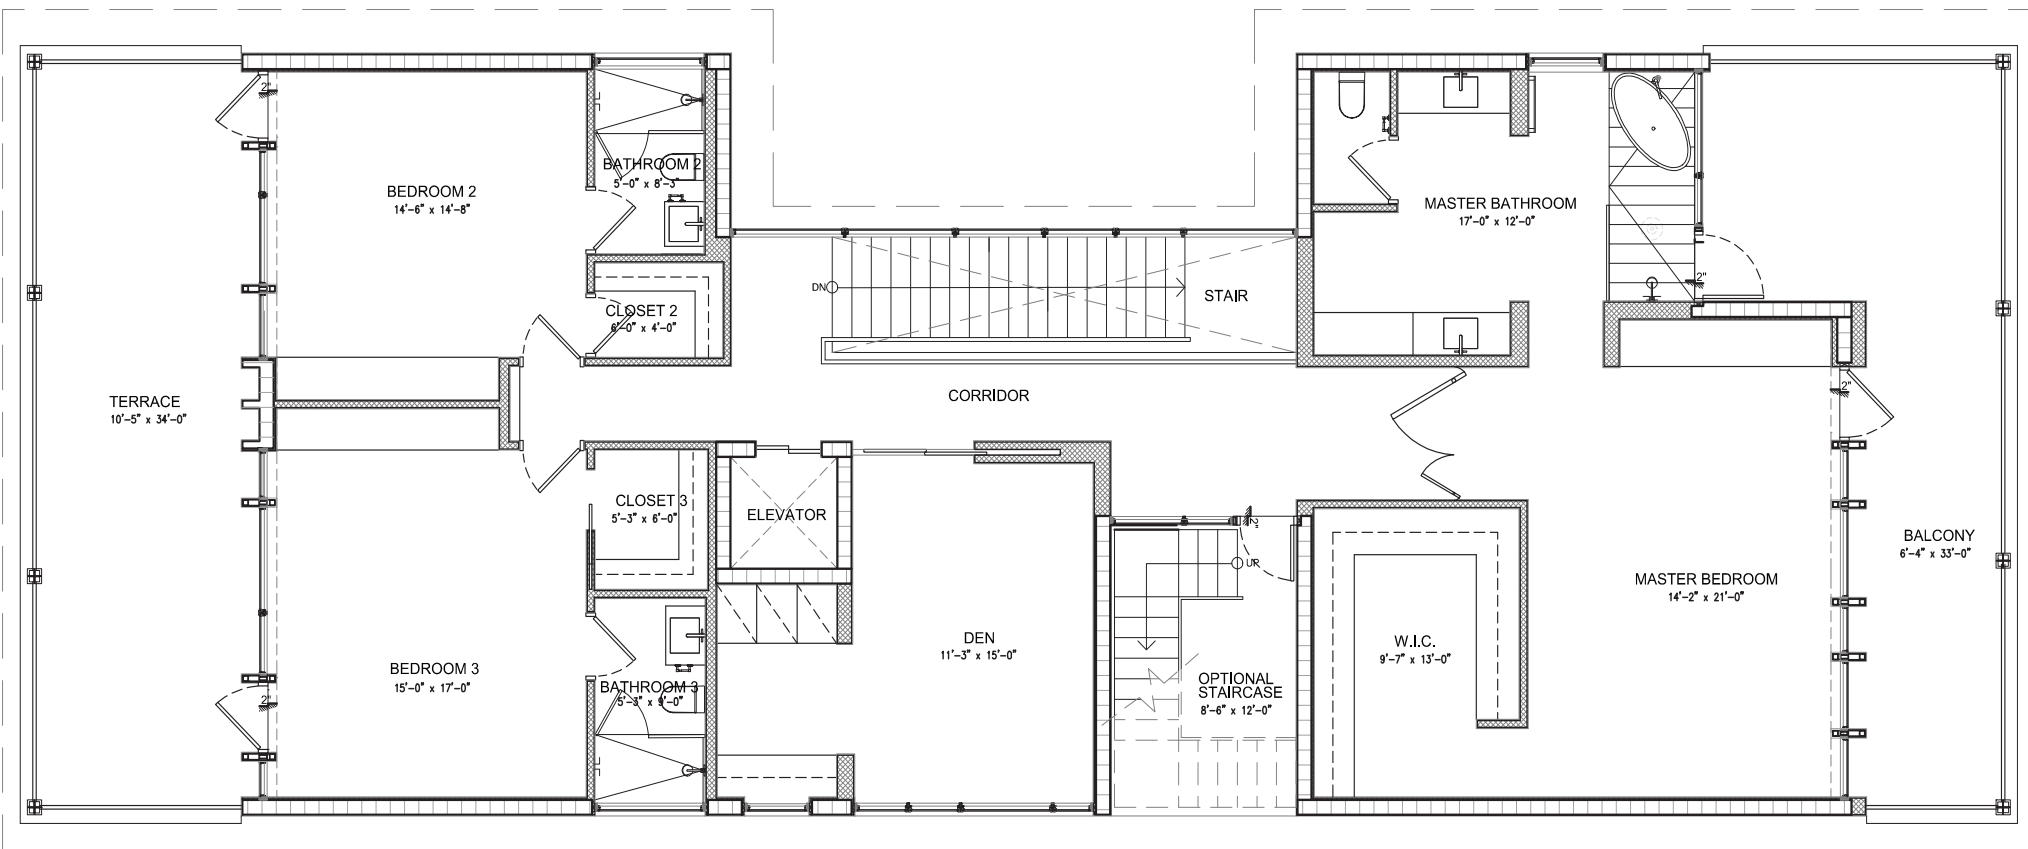

1 MODEL A - SECOND FLOOR PLAN
SCALE: 3/16" = 1'-0"



Plans Subject to Change

