





GRAND HARBOR

# LAGUNA VILLAGE

MODEL B

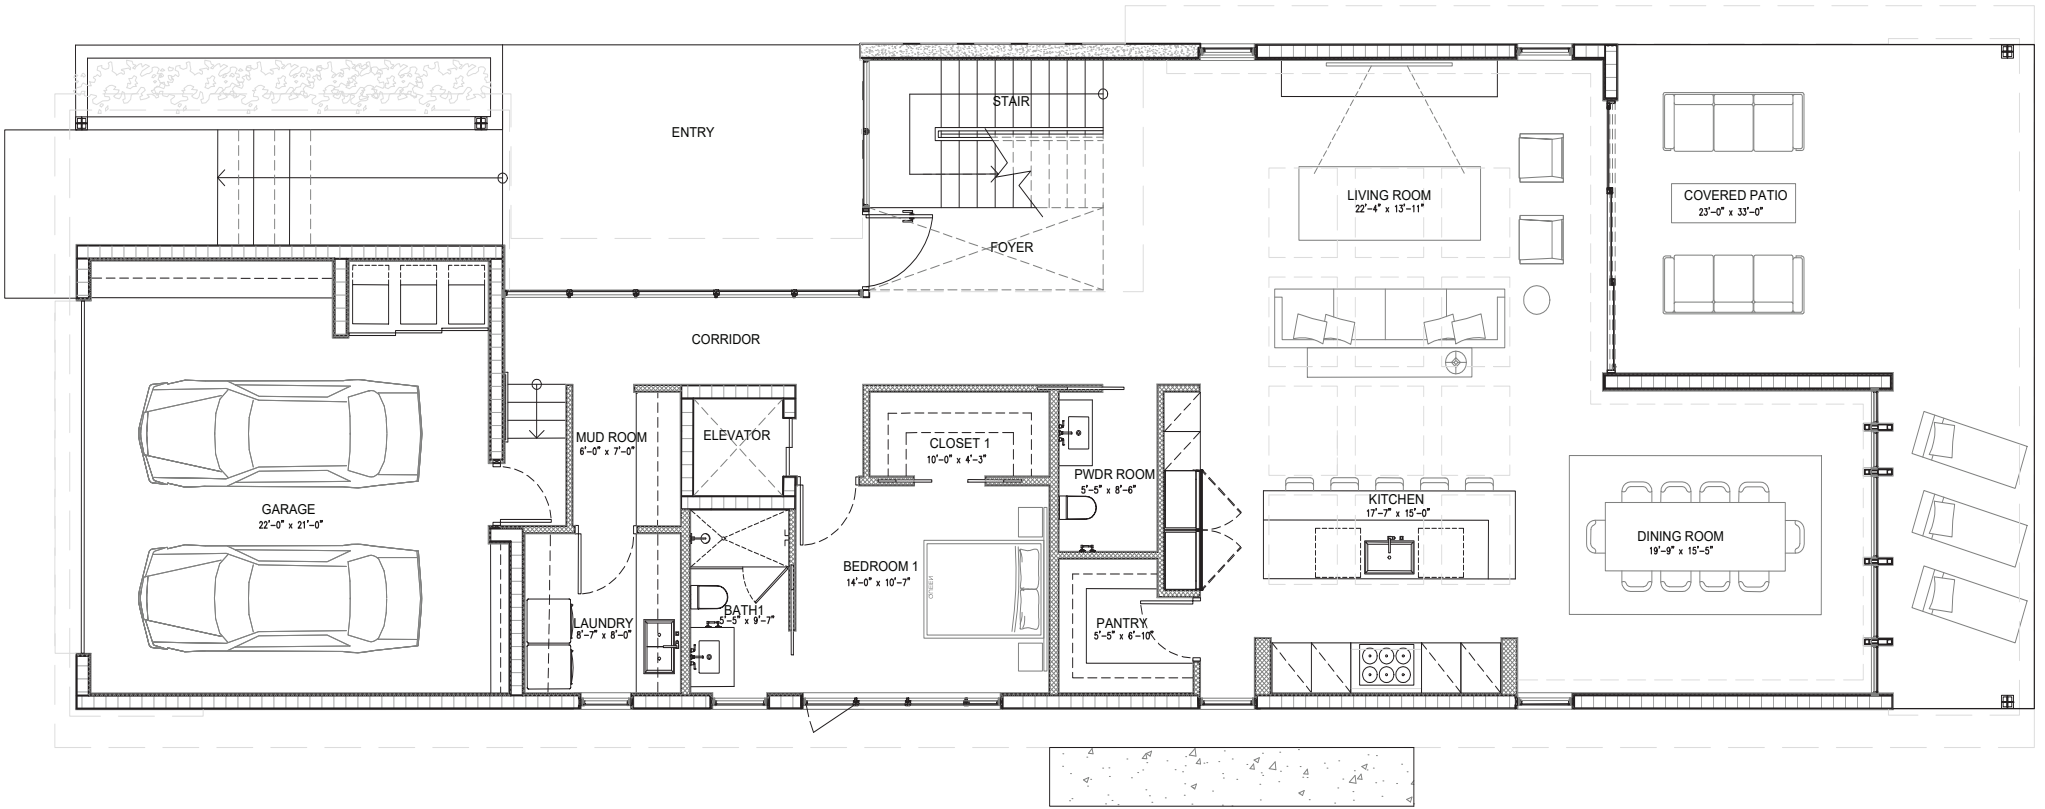

1 MODEL B - FIRST FLOOR PLAN DECK OPTION 1  
SCALE: 1/8" = 1'-0"  
Plans Subject to Change

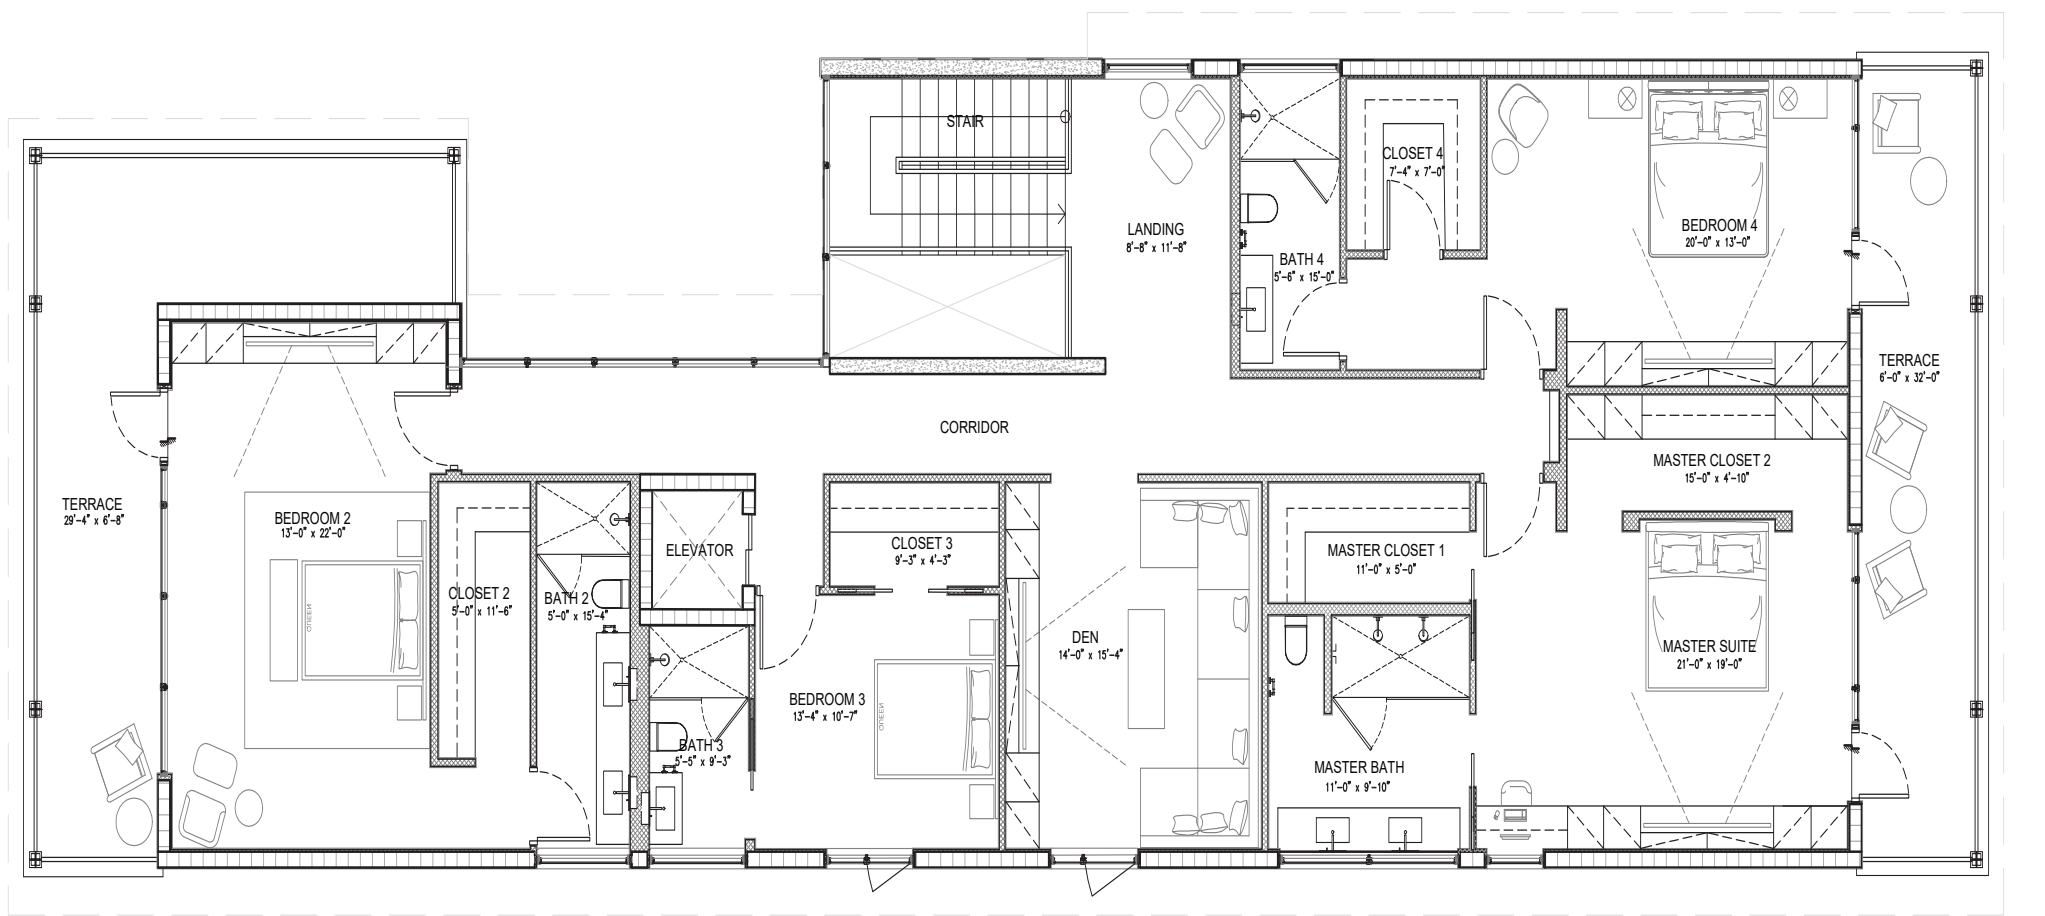

1 MODEL B - SECOND FLOOR PLAN  
SCALE: 1/8" = 1'-0"  
Plans Subject to Change



ONE | Sotheby's  
INTERNATIONAL REALTY