





GRAND HARBOR

LAGUNA VILLAGE

MODEL C

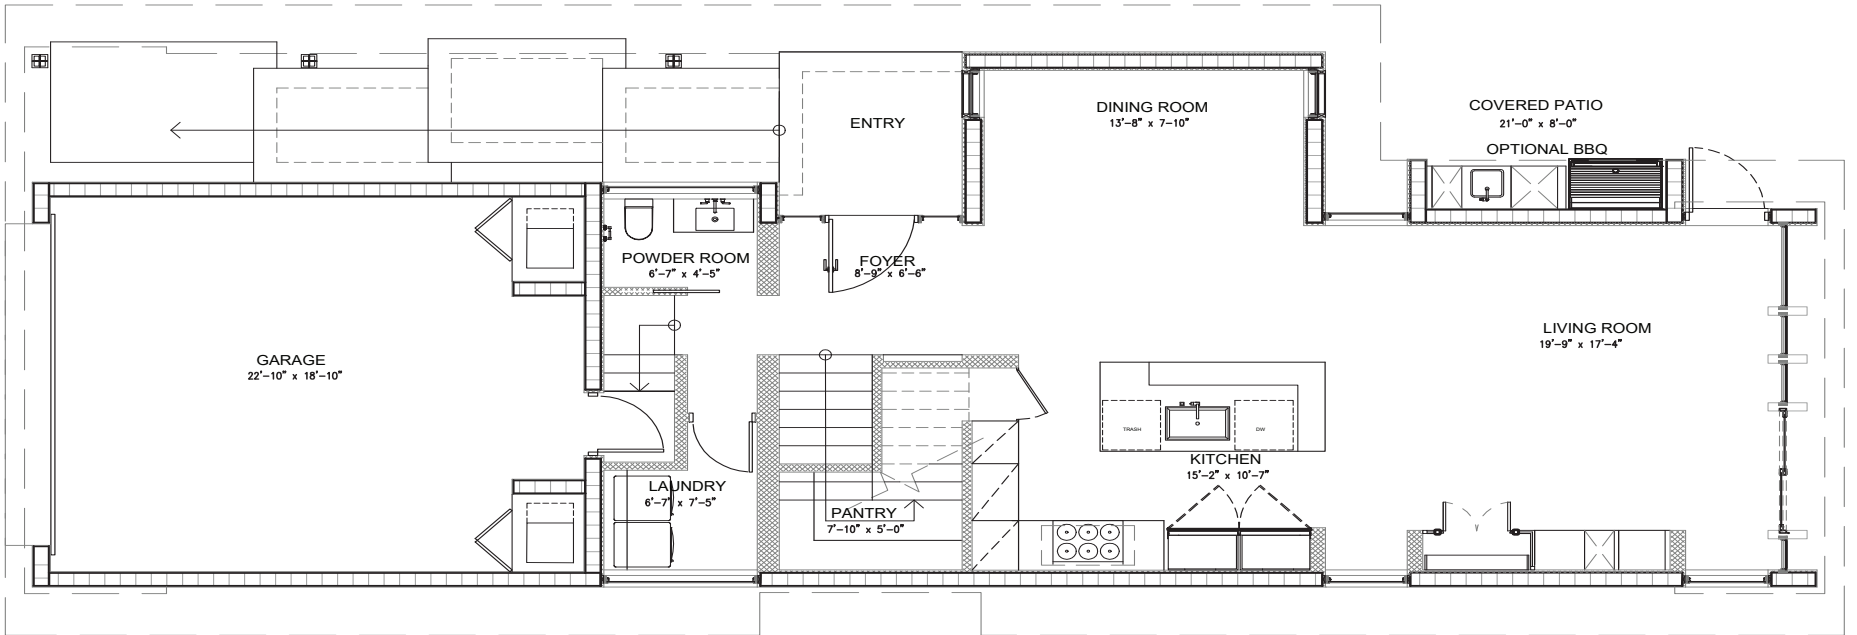

1 MODEL C - FIRST FLOOR PLAN DECK OPTION 1
SCALE: 1/8" = 1'-0" 

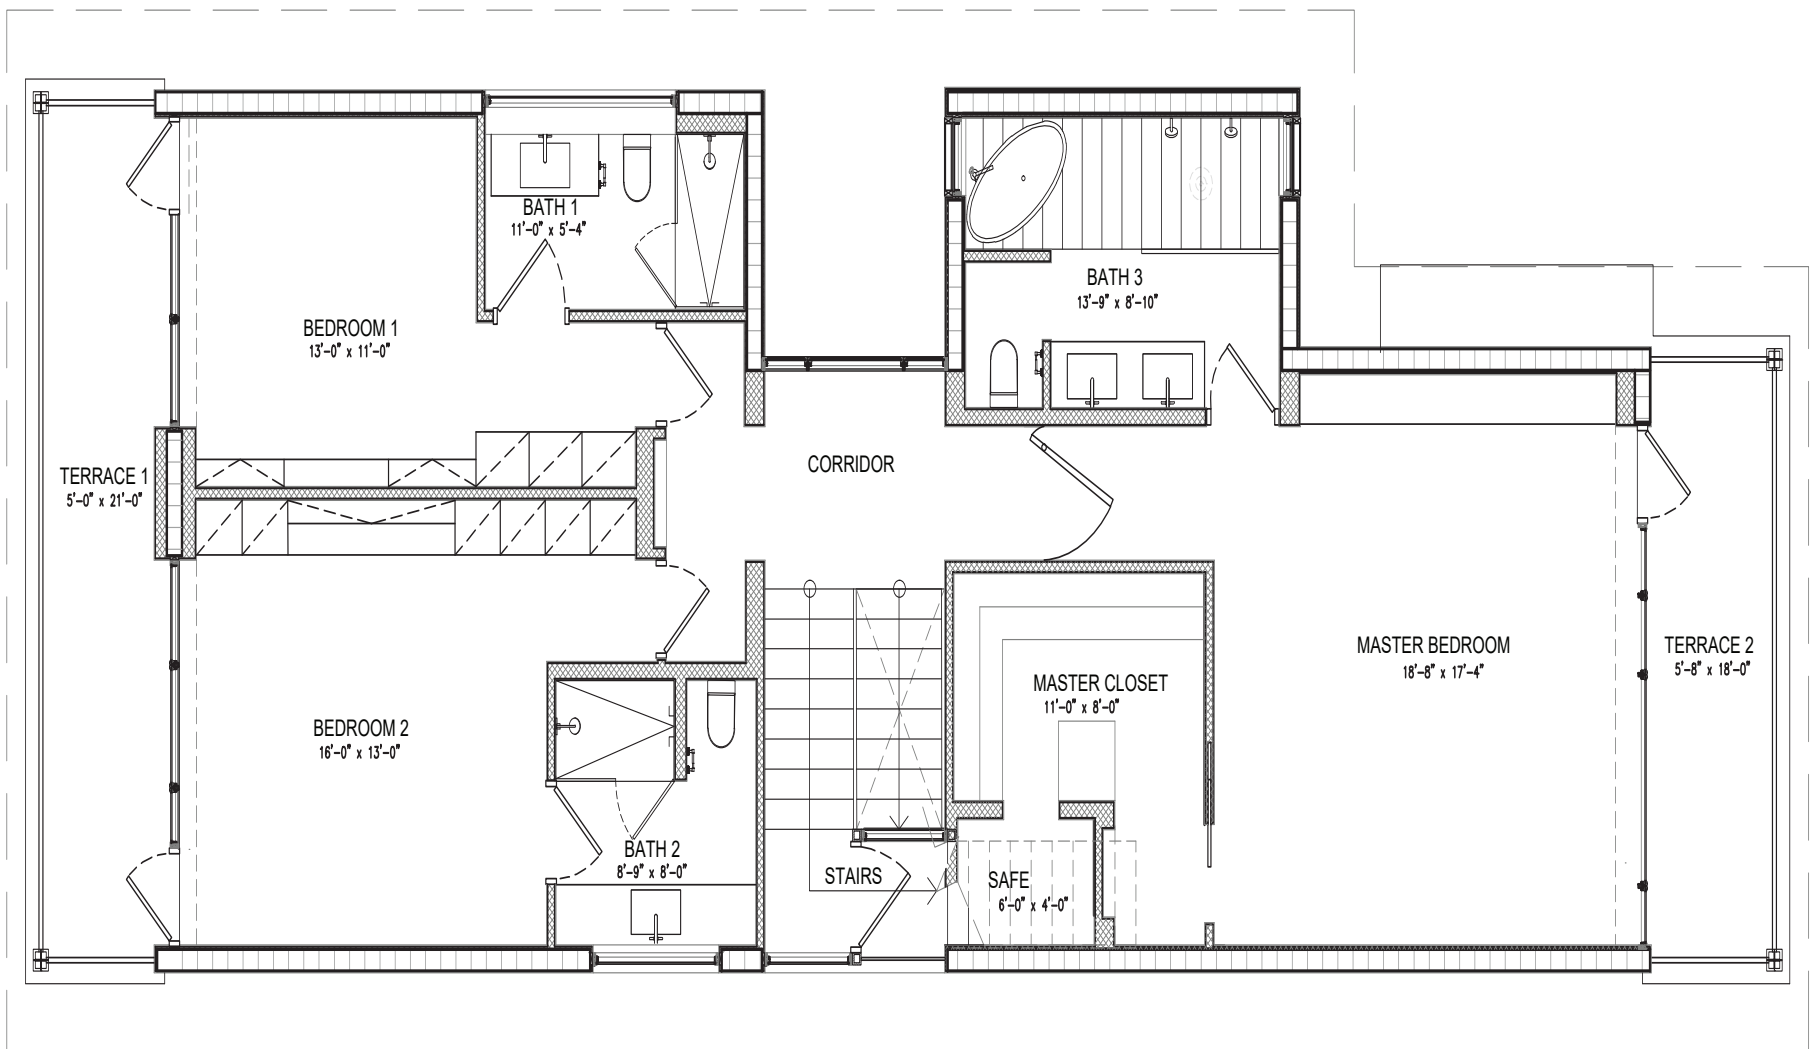

1 MODEL C - SECOND FLOOR PLAN
SCALE: 1/8" = 1'-0" 

Plans Subject to Change



ONESothebysrealty.com | GrandHarbor@ONESothebysrealty.com

2229 Falls Circle | Vero Beach, FL 32967 | 772.562.9000